



STELLENBOSCH

STELLENBOSCH • PNIEL • FRANSCHHOEK

MUNISIPALITEIT • UMASIPALA • MUNICIPALITY

Application Number: LU/13975

Our File Reference Number: Erf 13447, Stellenbosch

Your Reference Number: None

Enquiries: Ulrich von Molendorff

Contact No: 021 – 808 8682

Email address: Ulrich.Vonmolendorff@stellenbosch.gov.za

PER E-MAIL: [REDACTED]

Sir/Madam

APPLICATION FOR A DEPARTURE ON ERF 13447, STELLENBOSCH

1. The above application refers.
2. The duly authorised decision maker has decided on the above application as follows:
 - 2.1 That the application for a Departure on Erf 13447, Stellenbosch in terms of Section 15(2)(b) of the Stellenbosch Municipal Land Use Planning Bylaw 2015 in order to relax the common building line (adjacent to Erf 13446) from 3m to 2.3m in order to accommodate the proposed extension to the existing study on the ground floor and gymnasium located above the study on Erf 13447, Stellenbosch as indicated on site & floor plan no. 21/112/100 & 21/112/M-101, dated 06 April 2022 & 31 March 2022 and drawn by Scieppan professional senior architectural technologists.

BE APPROVED in terms of Section 60 of the said Bylaw and subject to conditions of approval.

- 2.2 The approval is subject to the following conditions imposed in terms of Section 66 of said Bylaw:
 - 2.2.1 The approval will lapse if not implemented / confirmed within five years from the date of final notification of approval of the application.
 - 2.2.2 The approval only applies to the proposed departure under consideration and shall not be construed as authority to depart from any other legal prescriptions or requirements from Council or other legislation or Bylaws or Regulations that may be applicable.

- 2.2.3 The development must be undertaken generally in accordance with the site plan as referenced drawing no. 21/112/100 & 21/112/M-101, dated 06 April 2022 & 31 March 2022 and drawn by Scieppan professional senior architectural technologists and attached as Annexure C.
- 2.2.4 The approval granted shall not exempt the applicant from complying with any other legal prescriptions or requirements that might have a bearing on the proposed use.
- 2.2.5 The approval granted shall not be contradictory to any other legislation which has a bearing on the use of the property and that should any other legislation be applicable and be more restrictive then the most restrictive conditions will apply.
- 2.2.6 Building plans must be generally in accordance with the site plan / floor layout plan as referenced drawing no. 21/112/100 & 21/112/M-101, dated 06 April 2022 & 31 March 2022 and drawn by Scieppan professional senior architectural technologists and attached as Annexure C.
3. The reasons for the above decision are as follows:
- 3.1 The proposed development is in line with the existing land use of the property and will thus have not impact negatively on the character of the area.
4. You are hereby informed in terms of section 79(2) of the Stellenbosch Municipal Land Use Planning Bylaw, 2015, of your right to appeal the above decision to the Appeal Authority within 21 days from the date of notification of the above decision. Please note that no late appeals or an extension of time for the submission of appeals are permitted in terms of Section 80(1)(a) of the said By-Law.
5. Appeals must be submitted with the prescribed information to satisfy the requirements of Section 80(2) of the said By-law, failing which the appeal will be invalid in terms of Section 81(1)(b) of the said By-Law. The following prescribed information is accordingly required:
- (a) The personal particulars of the Appellant, including:
- (I) First names and surname;
 - (II) ID number;
 - (III) Company of Legal person's name (if applicable)
 - (IV) Physical Address;
 - (V) Contact details, including a Cell number and E-Mail address;

- (b) Reference to this correspondence and the relevant property details on which the appeal is submitted.
- (c) The grounds of the appeal which may include the following grounds:
 - (i) that the administrative action was not procedurally fair as contemplated in the Promotion of Administrative Justice Act, 2000 (Act 3 of 2000);
 - (ii) grounds relating to the merits of the land development or land use application on which the appellant believes the authorised decision maker erred in coming to the conclusion it did.
- (d) whether the appeal is lodged against the whole decision or a part of the decision;
- (e) if the appeal is lodged against a part of the decision, a description of the part;
- (f) if the appeal is lodged against a condition of approval, a description of the condition;
- (g) the factual or legal findings that the appellant relies on;
- (h) the relief sought by the appellant; and
- (i) any issue that the appellant wishes the Appeal Authority to consider in making its decision;
- (j) That the appeal includes the following declaration by the Appellant:
 - (i) The Appellant confirms that the information contained in the subject appeal and accompanied information and documentation is complete and correct
 - (ii) That the Appellant is aware that it is an offence in terms of Section 86(1)(d) of the said By-Law to supply particulars, information or answers in an appeal against a decision on an application, or in any documentation or representation related to an appeal, knowing it to be false, incorrect or misleading or not believing them to be correct.

6. Appeals must be addressed to the Municipal Manager and submitted to his/ her designated official by means of E-mail at the following address:
landuse.appeals@stellenbosch.gov.za

7. Any party (applicant or other) who lodges an appeal must pay the applicable appeal fee in terms of the approved municipal tariffs and submit the proof of payment together with the appeal. The **LU** Reference number on this correspondence, or the applicable Erf/ Farm Number must be used as the reference for the payment of the appeal fee.
8. The approved tariff structure may be accessed and viewed on the municipal website (<https://www.stellenbosch.gov.za/documents/finance/rates-and-tariffs>) and the banking details for the General Account can also be accessed on the municipal website (<https://www.stellenbosch.gov.za/documents/general/8314-stellenbosch-municipality-banking-details-1/file>).
9. An applicant who lodge an appeal must also adhere to the following requirements stipulated in terms of section 80(3) to (7) of the said By-law:
 - (a) Simultaneously serve the appeal on any person who commented on the application concerned and any other person as the municipality may determine.
 - (b) The notice by the applicant must invite persons to comment on the appeal within 21 days from date of notification of the appeal.
 - (c) The notice must be served in accordance with section 35 of the said legislation and in accordance with the prescripts or such additional requirements as may be determined by the Municipality.
 - (d) Proof of serving the notification must be submitted to the Municipality at the above E-mail address within 14 days of serving the notification.
10. Kindly note that no appeal right exists in terms of Section 62 of the Local Government Municipal Systems Act, No 32 of 2000.
11. Kindly note the above decision is suspended, and in the case of any approval, may therefore not be acted on, until such time as the period for lodging appeals has lapsed, any appeal has been finalised and you've been advised accordingly.

Yours faithfully




FOR: DIRECTOR PLANNING AND ECONOMIC DEVELOPMENT

19/7/2022
DATE:


Annexure C: Site Plan / Floor Layout Plan

COPYRIGHT AND RIGHT OF REPRODUCTION OF THIS DRAWING OR ANY PART THEREOF IS RESERVED BY THE DESIGNER.

NO.	DATE	REVISION

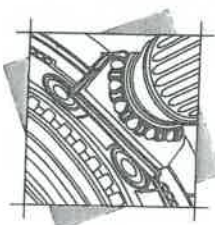

SCIEPPAN
 PROFESSIONAL SENIOR
 ARCHITECTURAL
 TECHNOLOGISTS

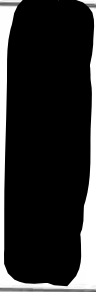

PROJECT TITLE
**PROPOSED ALTERATIONS AND
 ADDITIONS**

PROJECT NO.
**MR & MRS LEON DE WIT
 ON ERF 13447
 STELLENBOSCH**

DRAWING TITLE
SITE PLAN

TECHNISTITTEL

DRAWING NO.
21/112/100.

TECHNISTITTEL

SCALE: 1:200


SCALE	DRAWN	DATE	REVISION
1:200	JUDY	2022-04-06	

DATE: 2022-04-06

LAST PROJECT DATE: 2022-04-06


REVISION:

PROJECT NO. 21/112/100

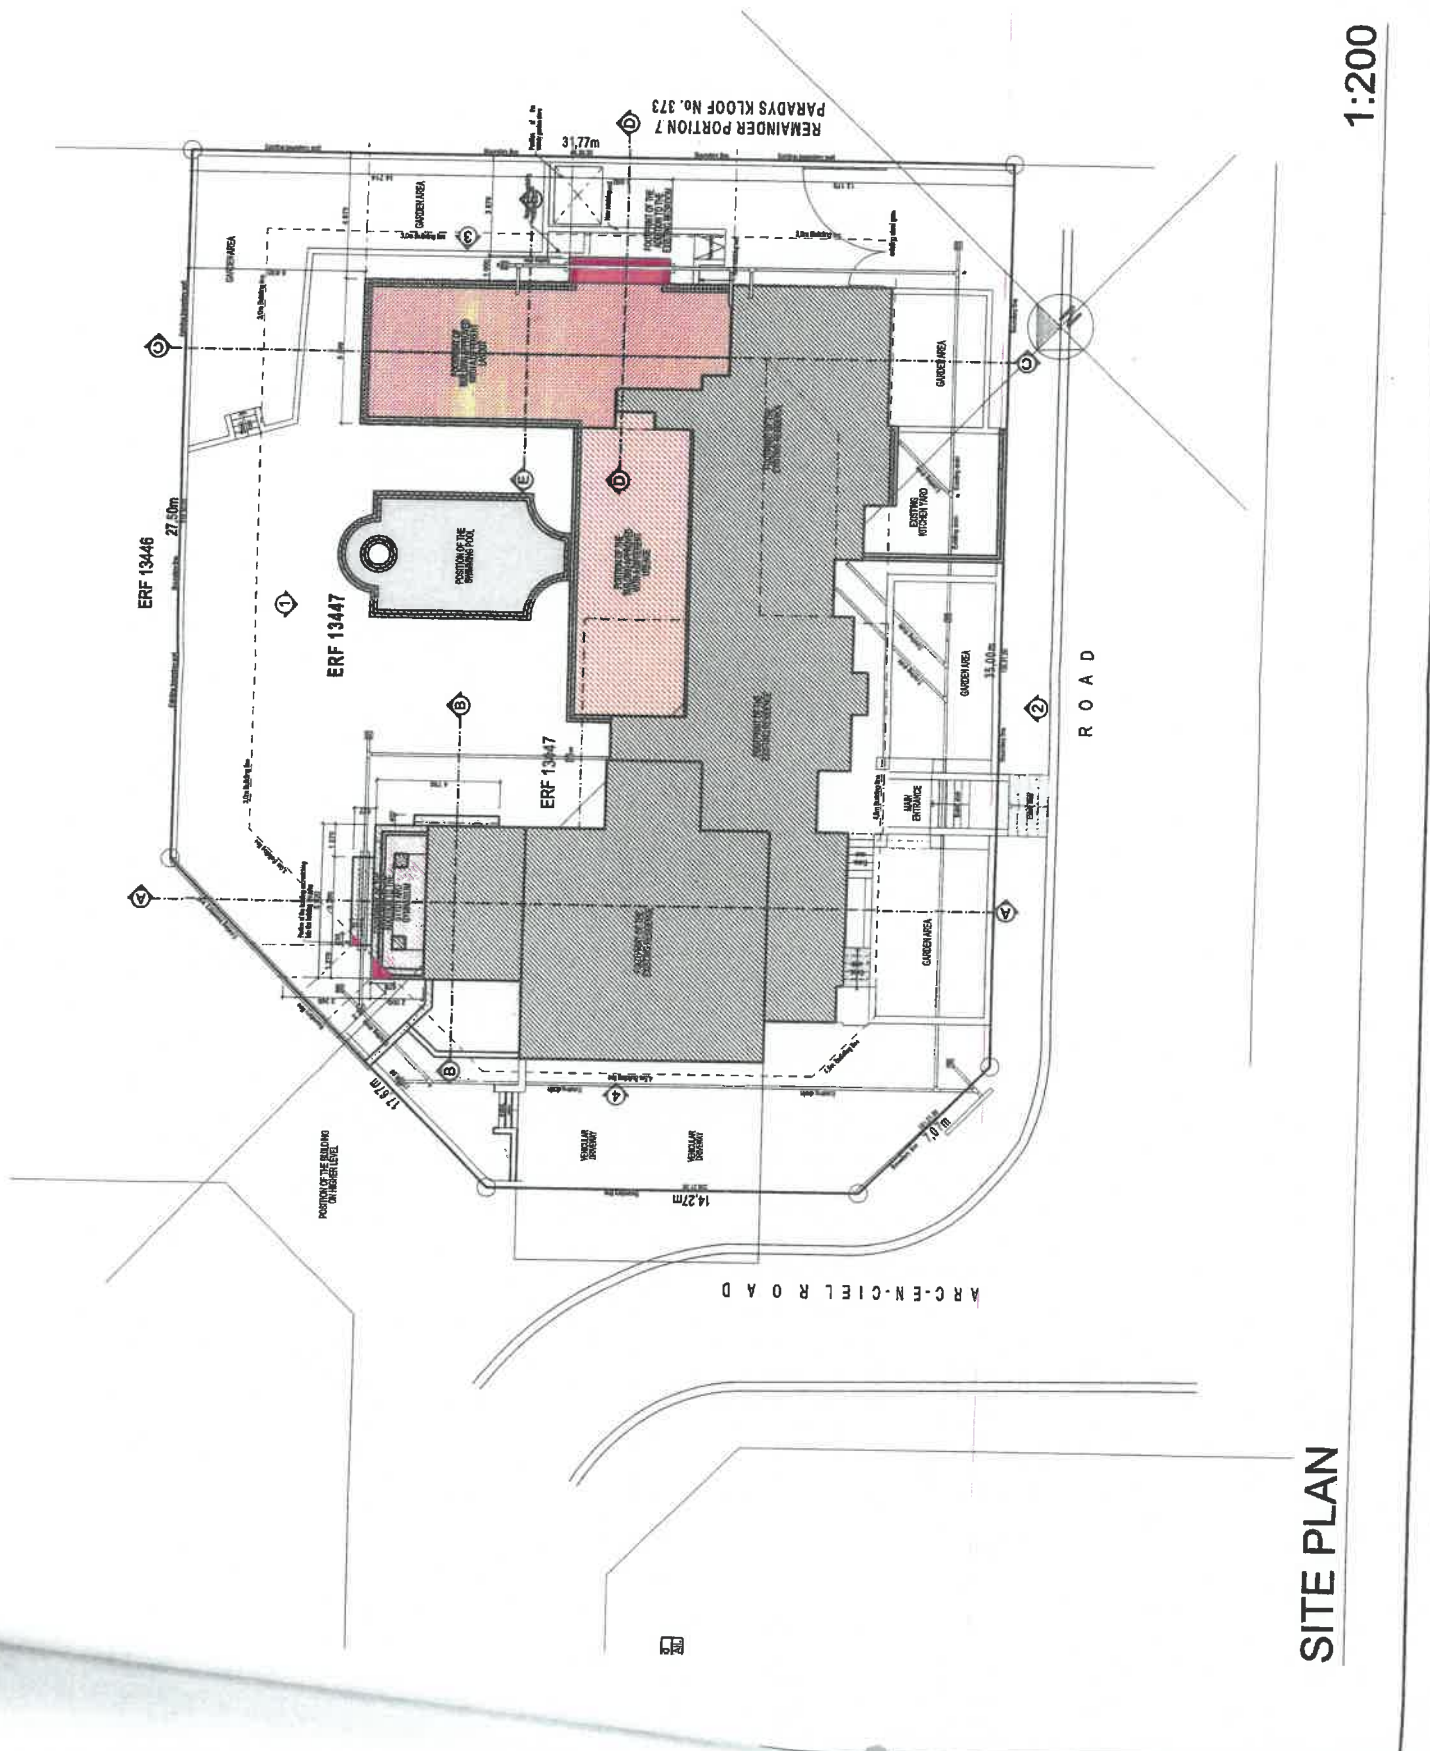


SITE PLAN

1:200

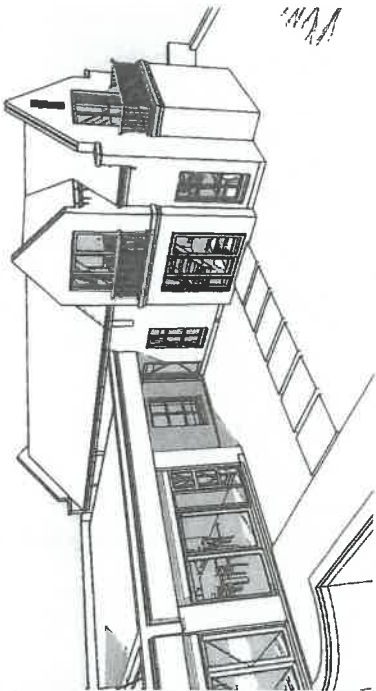

PERSPECTIVE VIEW

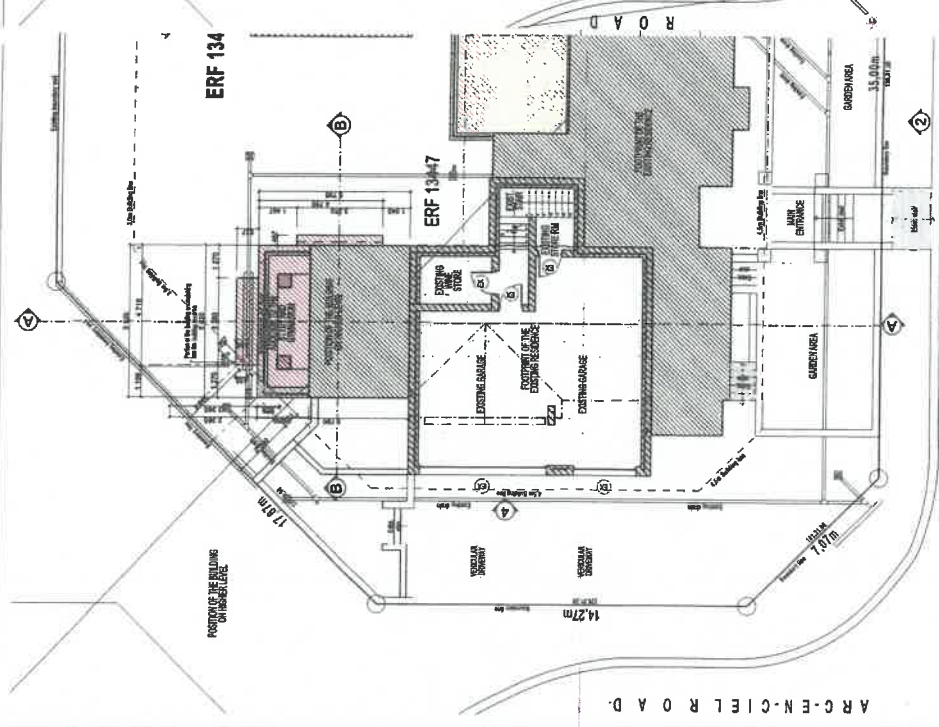


LOWER GROUND FLOOR

1:100

ROAD


UPPER GROUND FLOOR

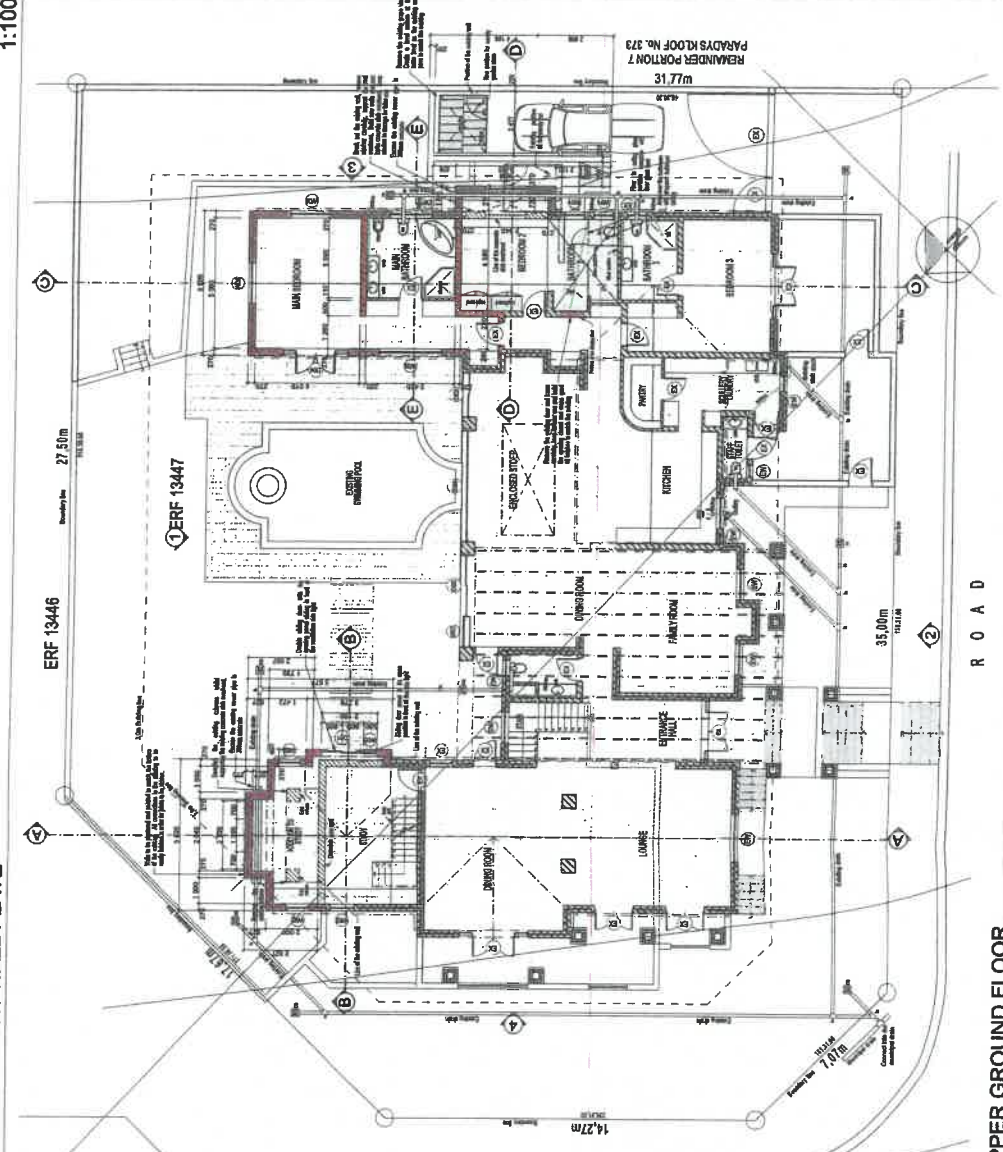

1:100

ROAD

FIRST FLOOR / WALL PLATE

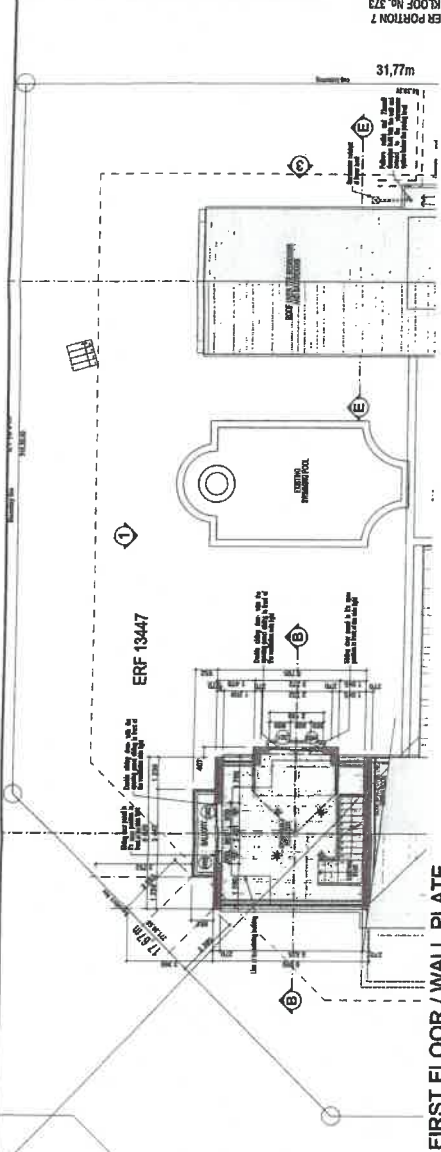

1:100

ER PORTION 7

<p>GENERAL NOTES:</p> <p>1. ALL WORK TO BE DONE IN ACCORDANCE WITH THE NATIONAL BUILDING REGULATIONS AND THE NATIONAL ELECTRICAL REGULATIONS.</p> <p>2. THE CONTRACTOR IS RESPONSIBLE FOR OBTAINING ALL NECESSARY PERMITS AND APPROVALS FROM THE LOCAL AUTHORITY AND OTHER RELEVANT DEPARTMENTS.</p> <p>3. THE CONTRACTOR IS RESPONSIBLE FOR OBTAINING ALL NECESSARY PERMITS AND APPROVALS FROM THE LOCAL AUTHORITY AND OTHER RELEVANT DEPARTMENTS.</p> <p>4. THE CONTRACTOR IS RESPONSIBLE FOR OBTAINING ALL NECESSARY PERMITS AND APPROVALS FROM THE LOCAL AUTHORITY AND OTHER RELEVANT DEPARTMENTS.</p> <p>5. THE CONTRACTOR IS RESPONSIBLE FOR OBTAINING ALL NECESSARY PERMITS AND APPROVALS FROM THE LOCAL AUTHORITY AND OTHER RELEVANT DEPARTMENTS.</p> <p>6. THE CONTRACTOR IS RESPONSIBLE FOR OBTAINING ALL NECESSARY PERMITS AND APPROVALS FROM THE LOCAL AUTHORITY AND OTHER RELEVANT DEPARTMENTS.</p> <p>7. THE CONTRACTOR IS RESPONSIBLE FOR OBTAINING ALL NECESSARY PERMITS AND APPROVALS FROM THE LOCAL AUTHORITY AND OTHER RELEVANT DEPARTMENTS.</p> <p>8. THE CONTRACTOR IS RESPONSIBLE FOR OBTAINING ALL NECESSARY PERMITS AND APPROVALS FROM THE LOCAL AUTHORITY AND OTHER RELEVANT DEPARTMENTS.</p> <p>9. THE CONTRACTOR IS RESPONSIBLE FOR OBTAINING ALL NECESSARY PERMITS AND APPROVALS FROM THE LOCAL AUTHORITY AND OTHER RELEVANT DEPARTMENTS.</p> <p>10. THE CONTRACTOR IS RESPONSIBLE FOR OBTAINING ALL NECESSARY PERMITS AND APPROVALS FROM THE LOCAL AUTHORITY AND OTHER RELEVANT DEPARTMENTS.</p>		<p>DATE: _____</p> <p>OWNER: _____</p> <p>ARCHITECT: _____</p> <p>DATE: _____</p>	<p>GLAZING NOTES:</p> <p>1. ALL GLAZING TO BE DONE IN ACCORDANCE WITH THE NATIONAL BUILDING REGULATIONS AND THE NATIONAL ELECTRICAL REGULATIONS.</p> <p>2. THE CONTRACTOR IS RESPONSIBLE FOR OBTAINING ALL NECESSARY PERMITS AND APPROVALS FROM THE LOCAL AUTHORITY AND OTHER RELEVANT DEPARTMENTS.</p> <p>3. THE CONTRACTOR IS RESPONSIBLE FOR OBTAINING ALL NECESSARY PERMITS AND APPROVALS FROM THE LOCAL AUTHORITY AND OTHER RELEVANT DEPARTMENTS.</p> <p>4. THE CONTRACTOR IS RESPONSIBLE FOR OBTAINING ALL NECESSARY PERMITS AND APPROVALS FROM THE LOCAL AUTHORITY AND OTHER RELEVANT DEPARTMENTS.</p> <p>5. THE CONTRACTOR IS RESPONSIBLE FOR OBTAINING ALL NECESSARY PERMITS AND APPROVALS FROM THE LOCAL AUTHORITY AND OTHER RELEVANT DEPARTMENTS.</p> <p>6. THE CONTRACTOR IS RESPONSIBLE FOR OBTAINING ALL NECESSARY PERMITS AND APPROVALS FROM THE LOCAL AUTHORITY AND OTHER RELEVANT DEPARTMENTS.</p> <p>7. THE CONTRACTOR IS RESPONSIBLE FOR OBTAINING ALL NECESSARY PERMITS AND APPROVALS FROM THE LOCAL AUTHORITY AND OTHER RELEVANT DEPARTMENTS.</p> <p>8. THE CONTRACTOR IS RESPONSIBLE FOR OBTAINING ALL NECESSARY PERMITS AND APPROVALS FROM THE LOCAL AUTHORITY AND OTHER RELEVANT DEPARTMENTS.</p> <p>9. THE CONTRACTOR IS RESPONSIBLE FOR OBTAINING ALL NECESSARY PERMITS AND APPROVALS FROM THE LOCAL AUTHORITY AND OTHER RELEVANT DEPARTMENTS.</p> <p>10. THE CONTRACTOR IS RESPONSIBLE FOR OBTAINING ALL NECESSARY PERMITS AND APPROVALS FROM THE LOCAL AUTHORITY AND OTHER RELEVANT DEPARTMENTS.</p>	<p>SCIPPLAN</p> <p>PROFESSIONAL SENIOR ARCHITECTURAL TECHNOLOGISTS</p> <p>111 S. GARDENS ROAD, SUITE 101, GARDENS, CAPE TOWN 8001</p> <p>TEL: 021 462 1337 FAX: 021 462 1337</p>	<p>PROJECT TITLE: PROPOSED ALTERATIONS AND ADDITIONS MR & MRS LEON DE WIT ON ERF 1347 STELLENBOSCH</p> <p>CLIENT: MR & MRS LEON DE WIT</p> <p>DATE: 21/11/12</p> <p>SCALE: M-101</p>
--	--	---	---	---	--