


26712

CARETAKER'S YARD

A1.6

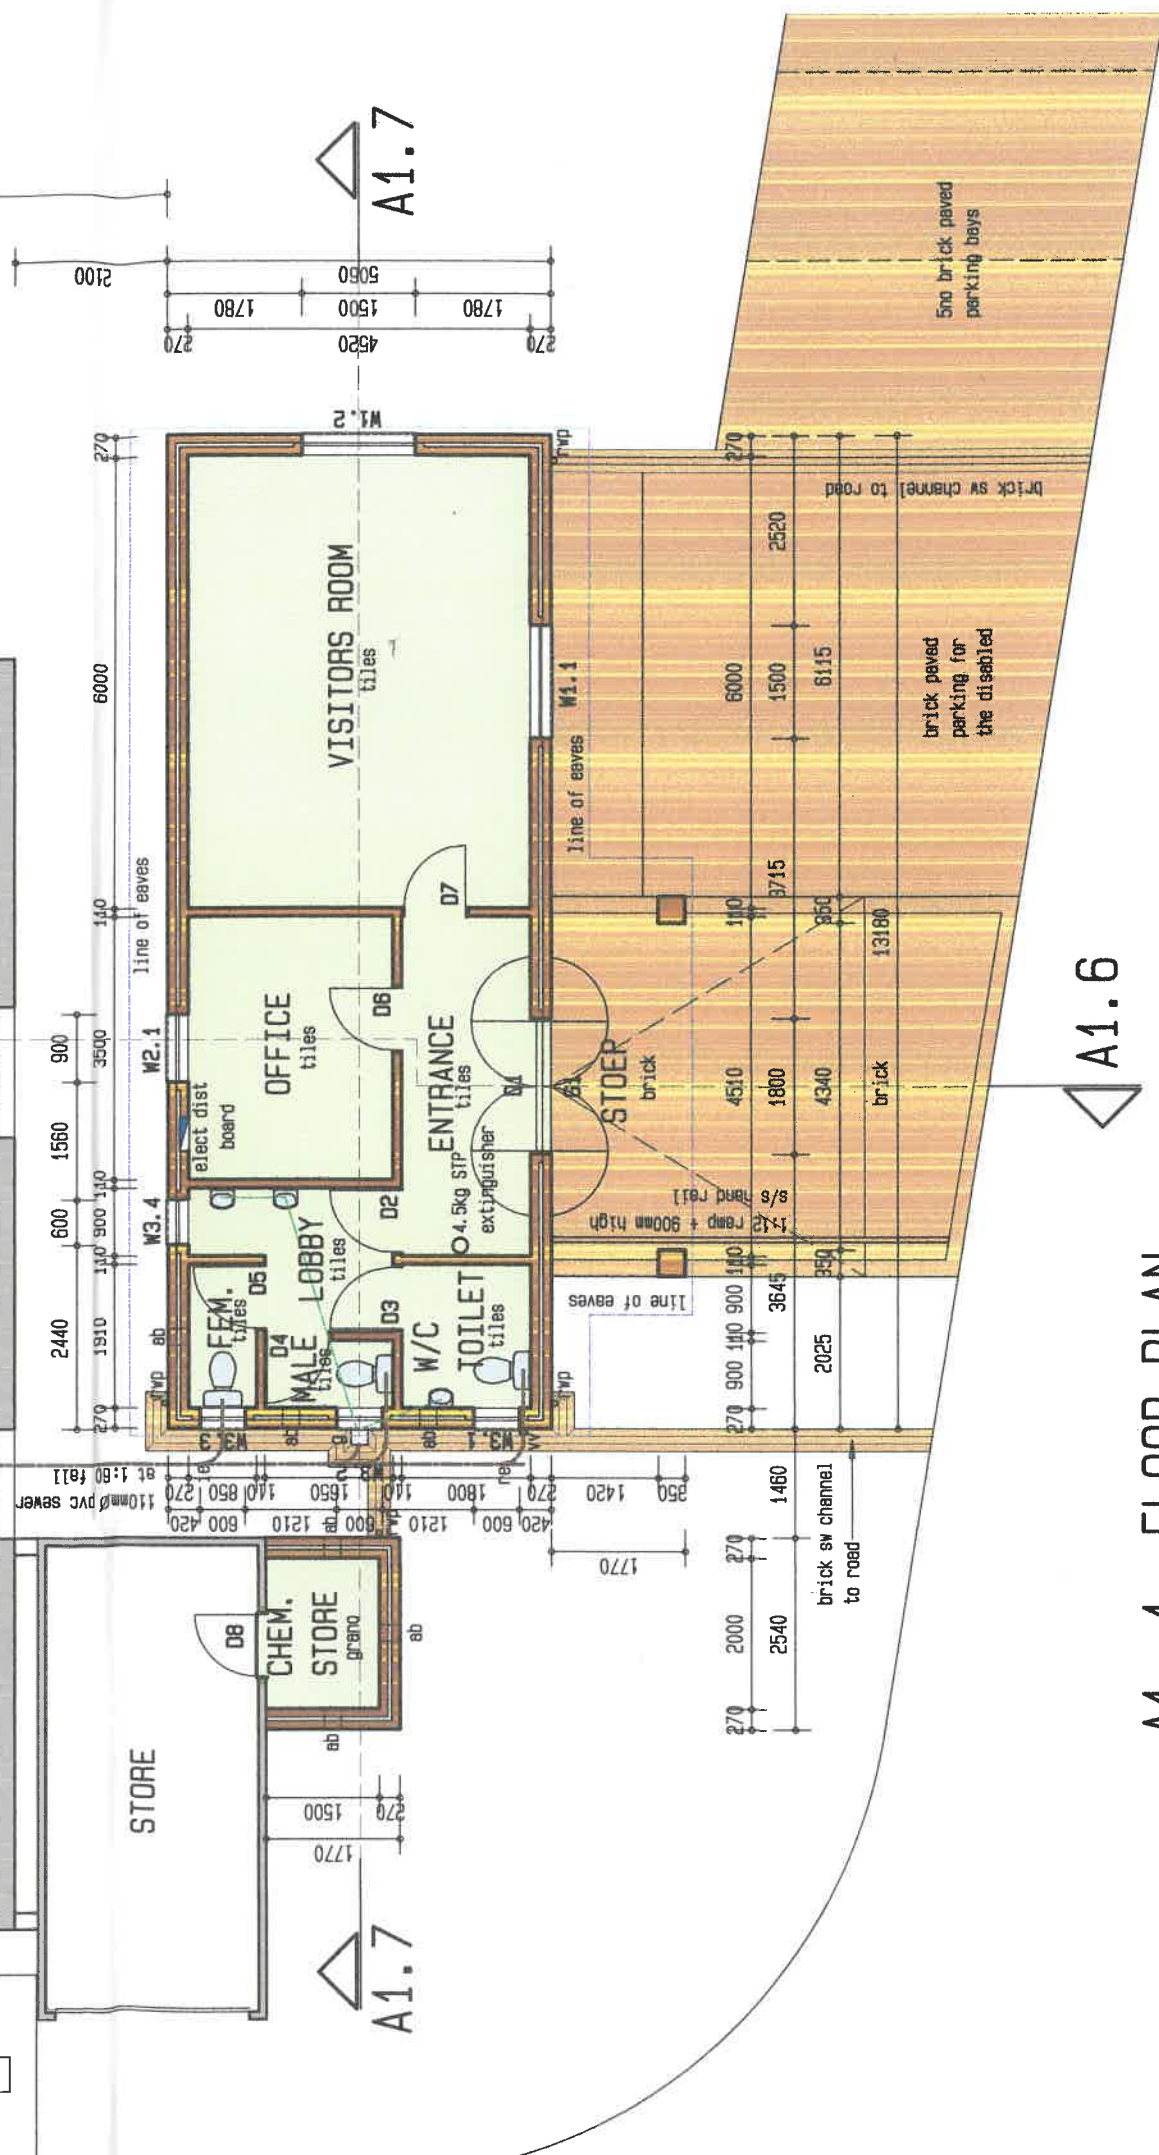

A1.1 FLOOR PLAN